


edificio MIRADOR pianta piano terreno

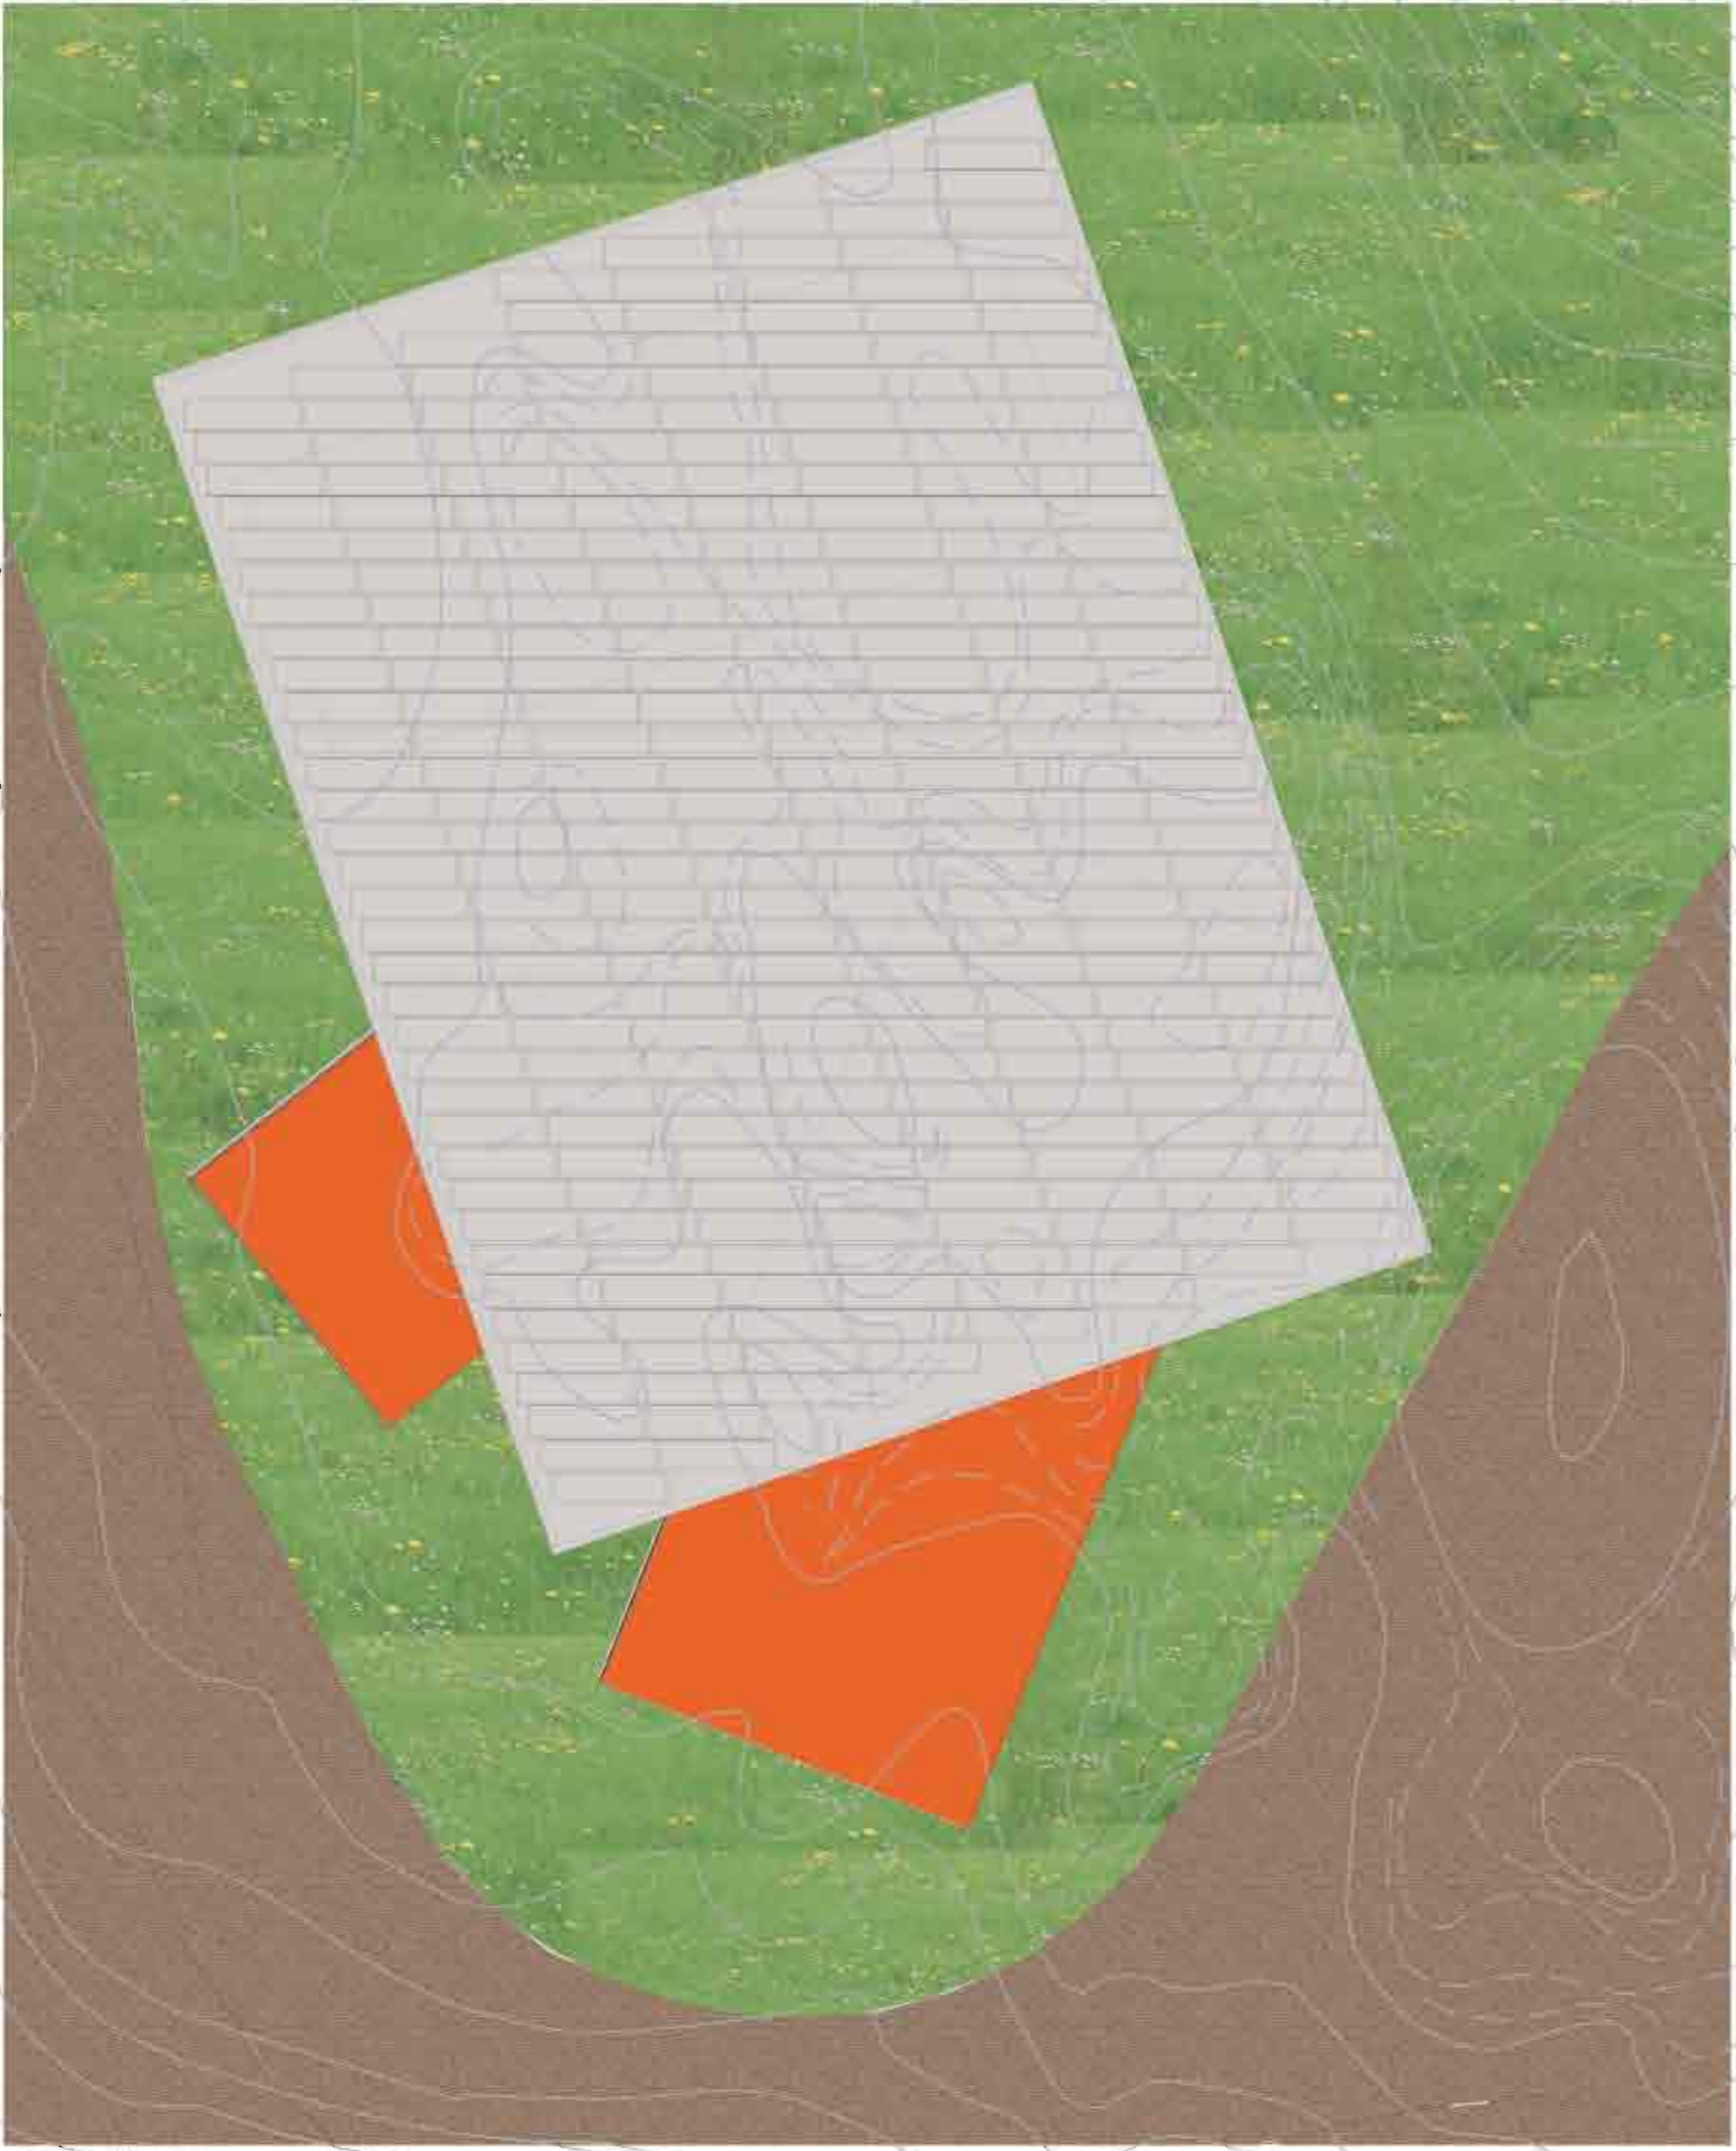


edificio MIRADOR pianta piano primo



edificio MIRADOR sezione



edificio MIRADOR vista interna

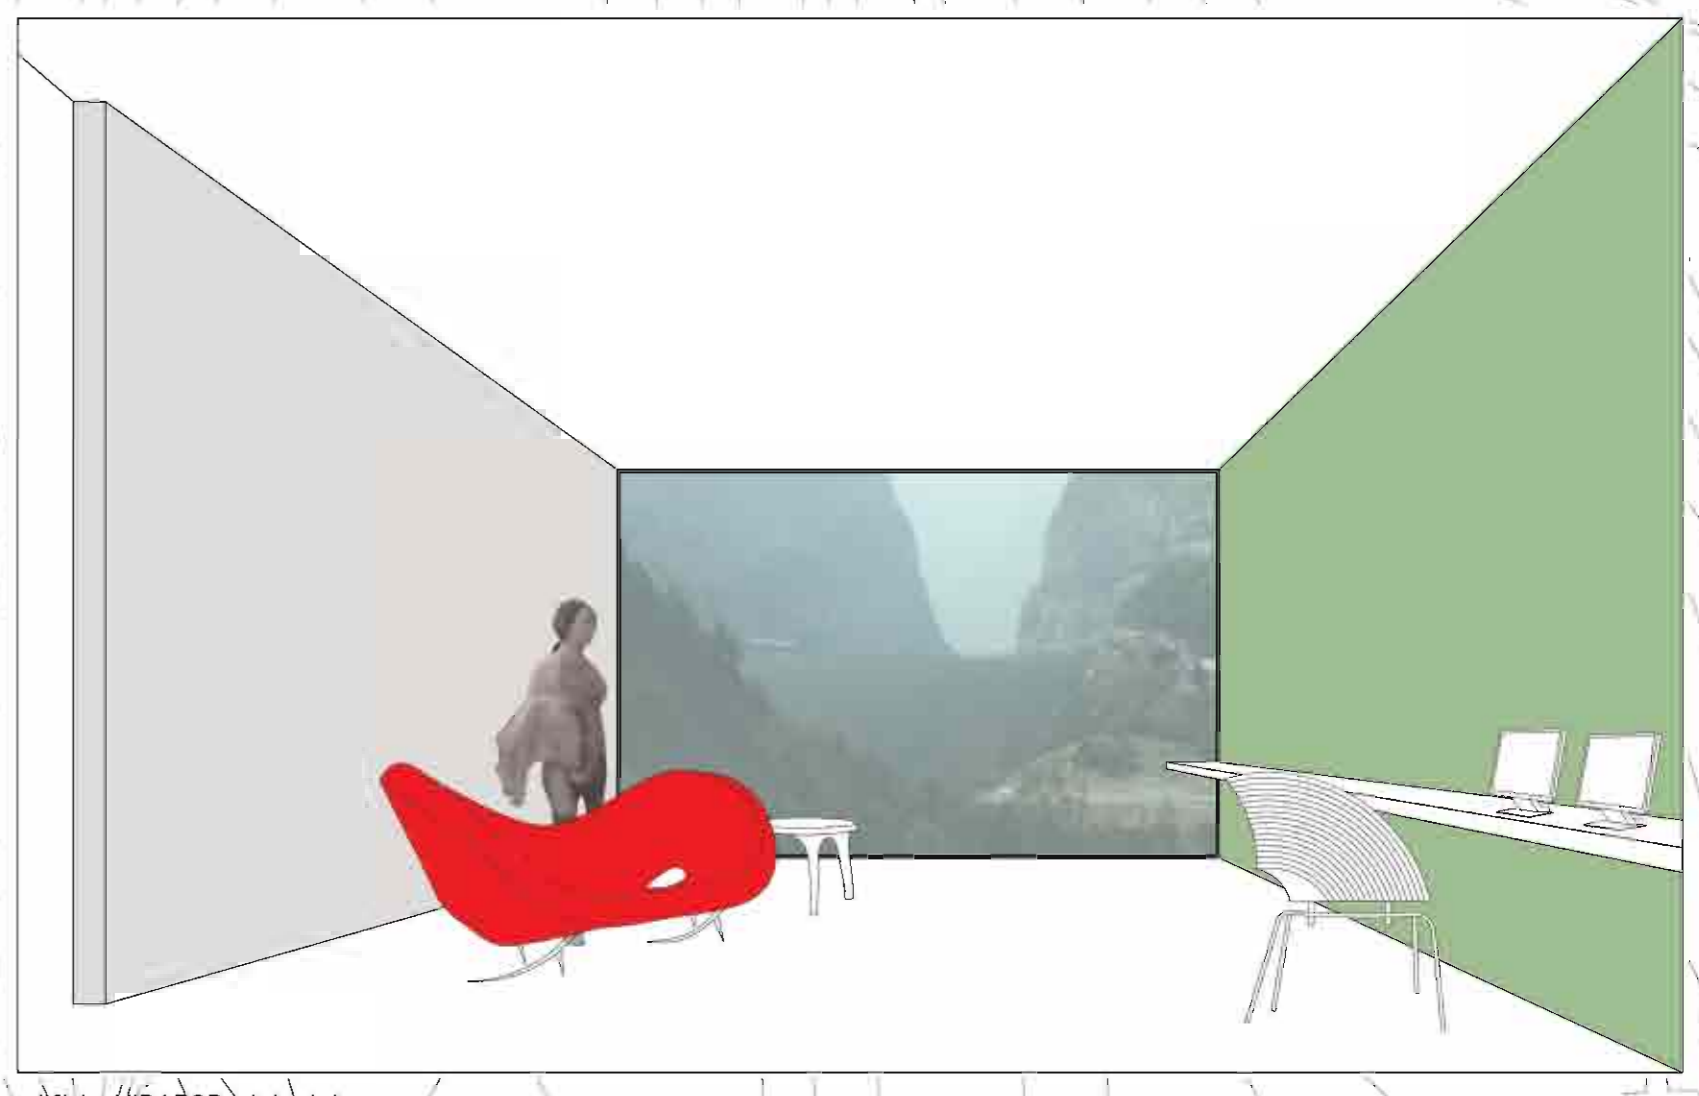

edificio MIRADOR vista interna